




LEGEND

- Mill, Inlay and Overlay
- Proposed Curb Extension or Island (Pending Funding)
- Improvements by Others
- Exist. R/W or Property Line
- Spot Sidewalk Repair (Pending Funding)
- Full Depth Pavement or Pavement Repair (Pending Funding)

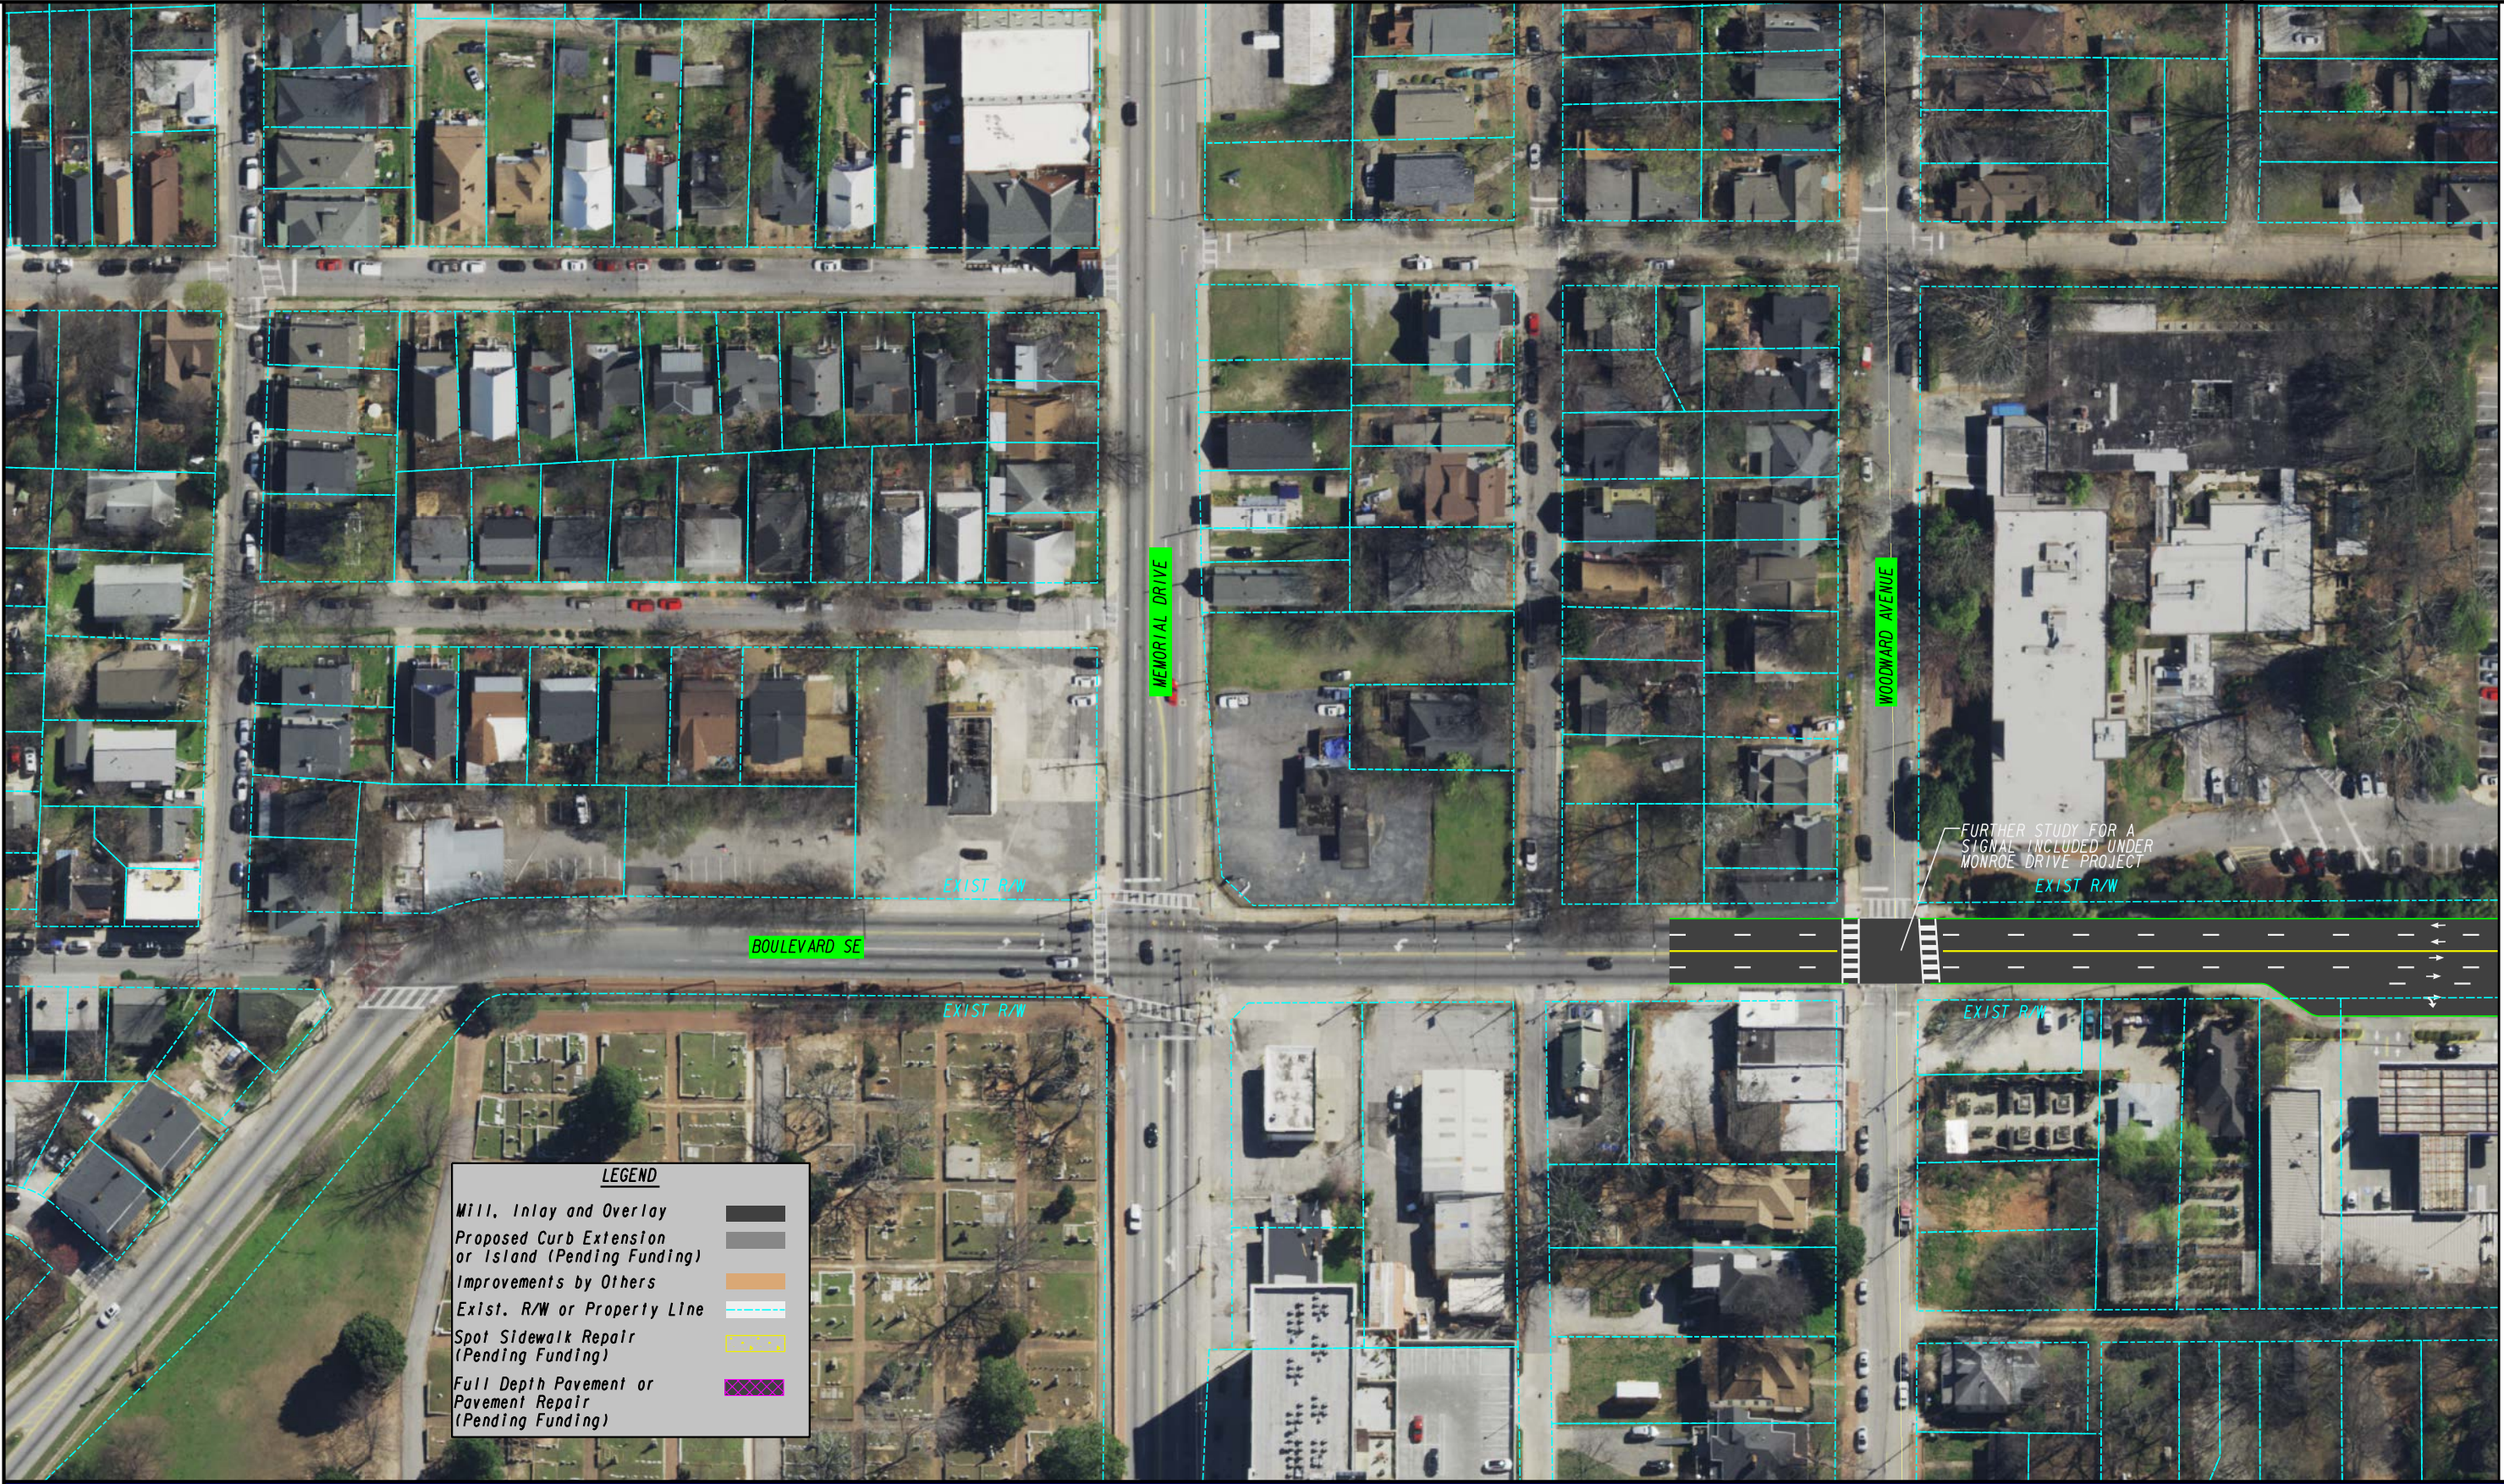


SCALE IN FEET



BOULEVARD SE FROM WOODWARD AVE. TO MCDONOUGH BLVD.



MATCHLINE SHEET 1

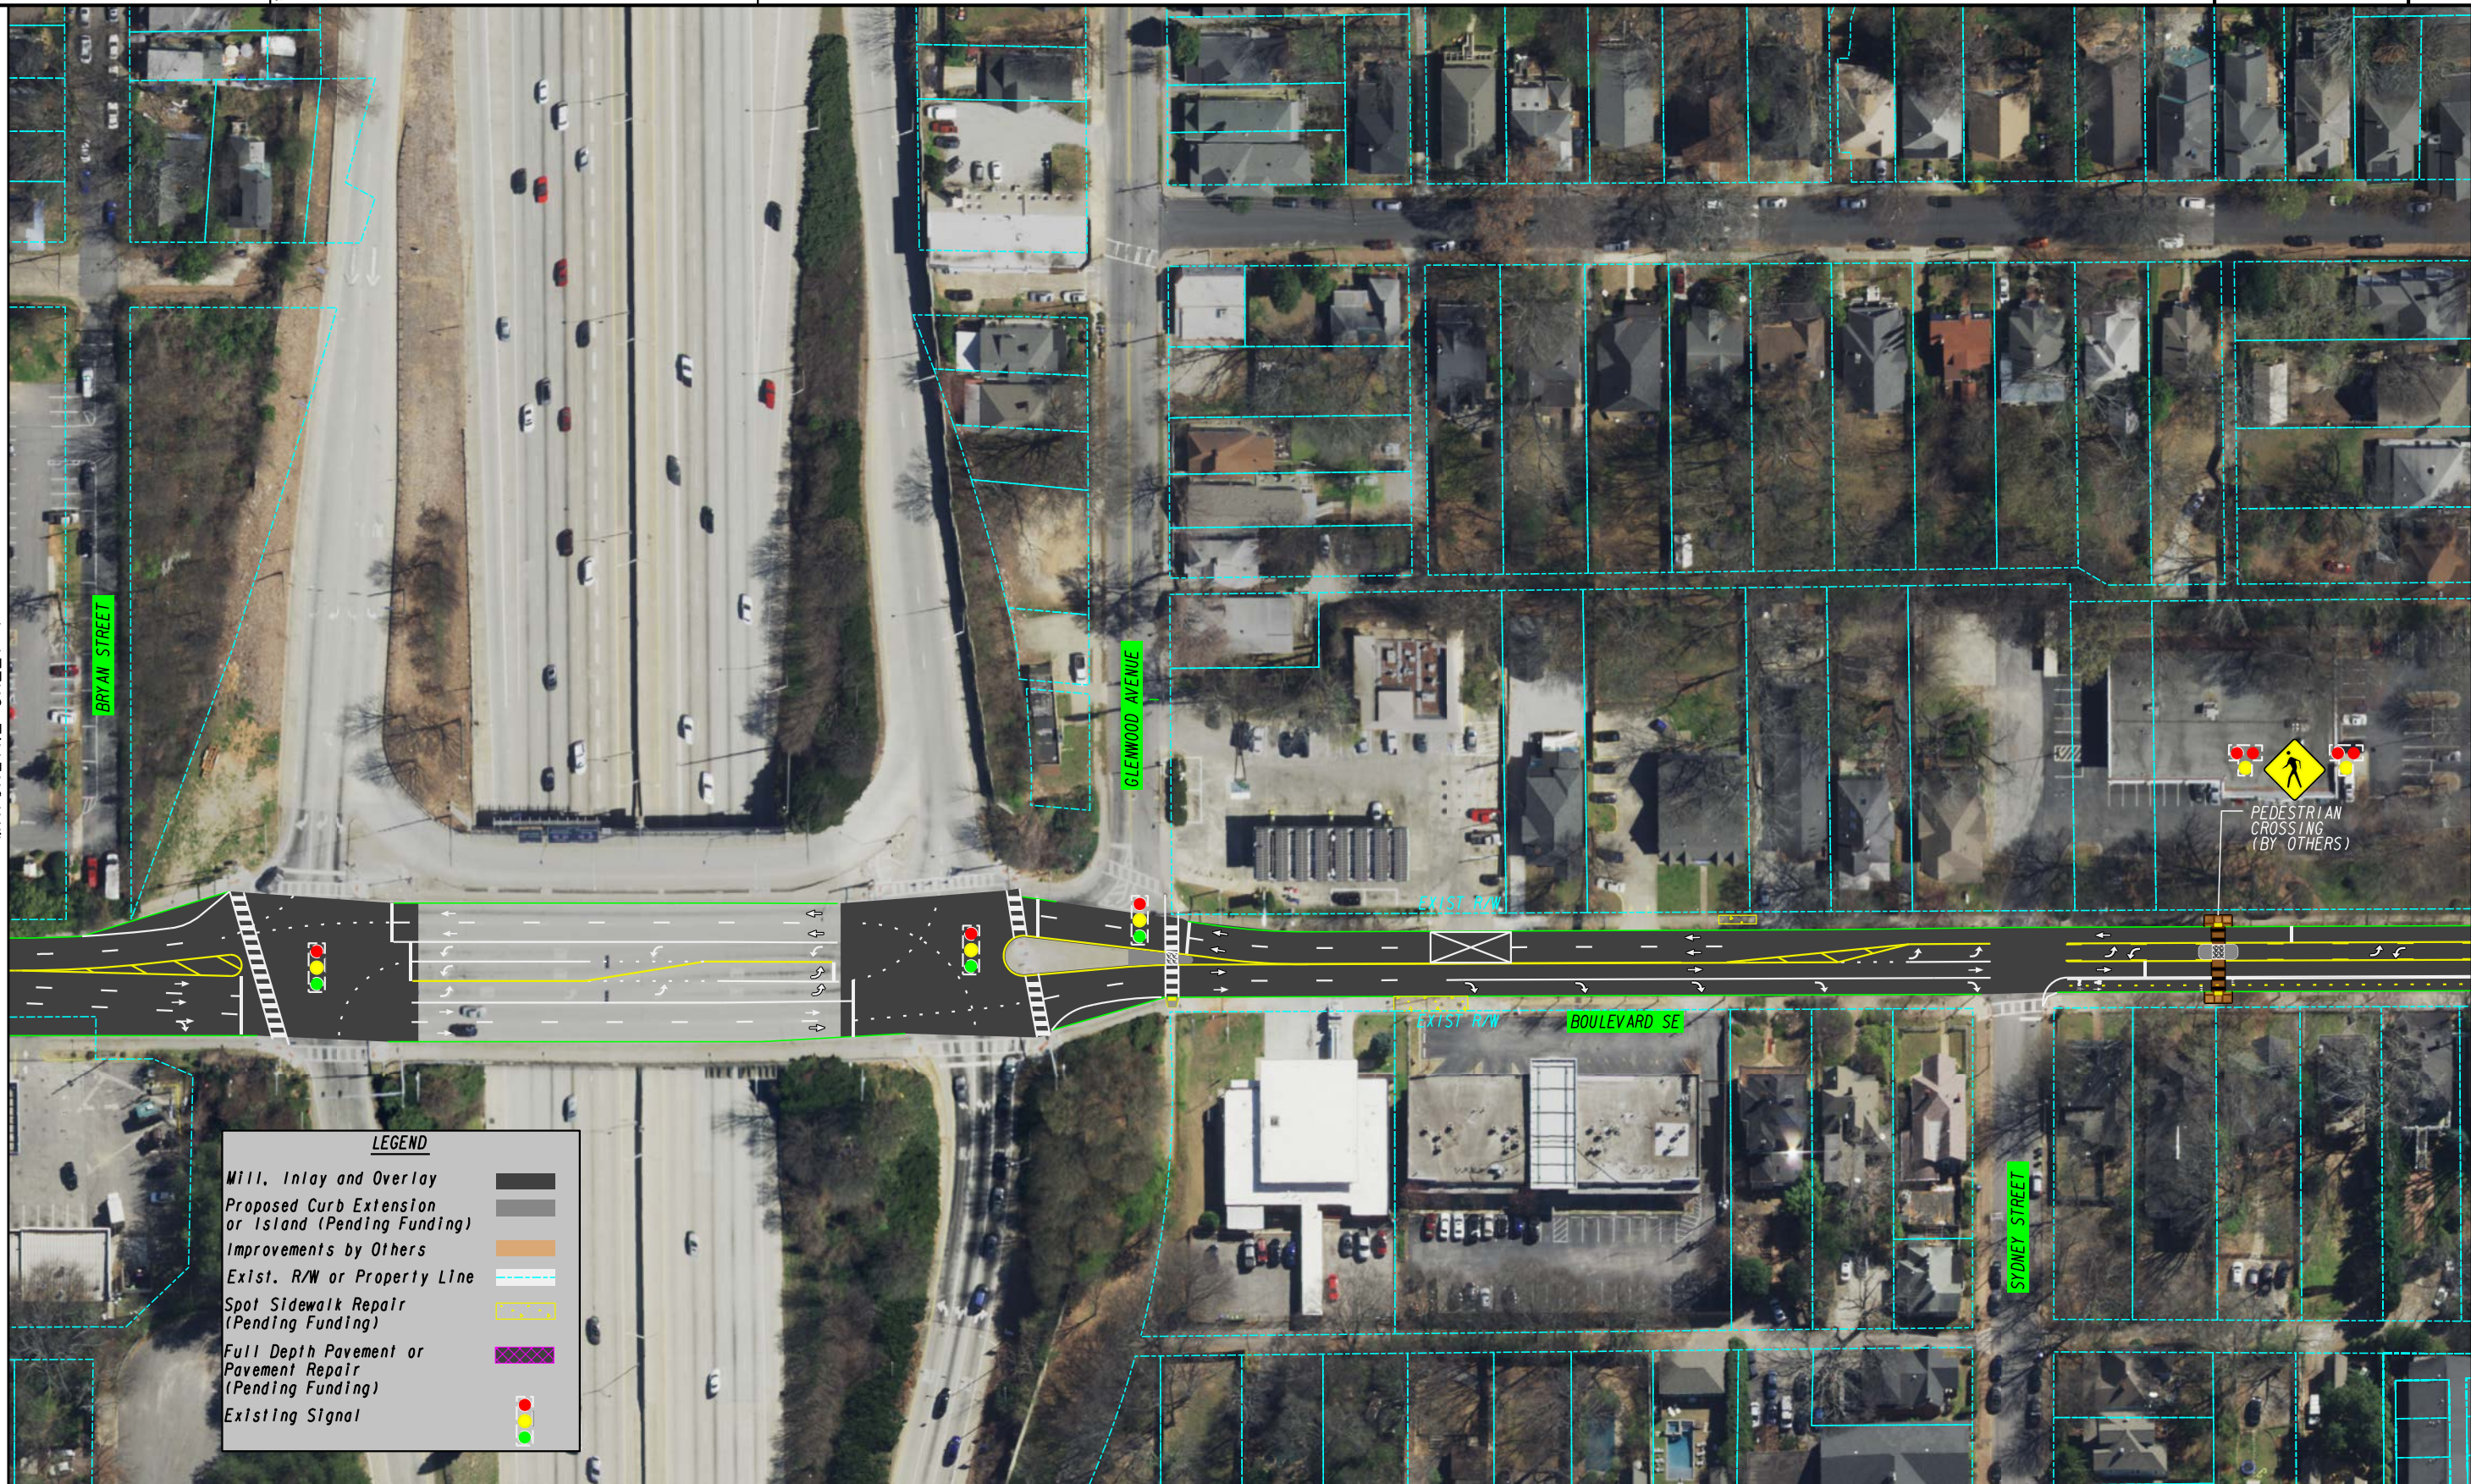

MATCHLINE SHEET 2



SCALE IN FEET




BOULEVARD SE FROM WOODWARD AVE. TO MCDONOUGH BLVD.



MATCHLINE SHEET 2

MATCHLINE SHEET 4

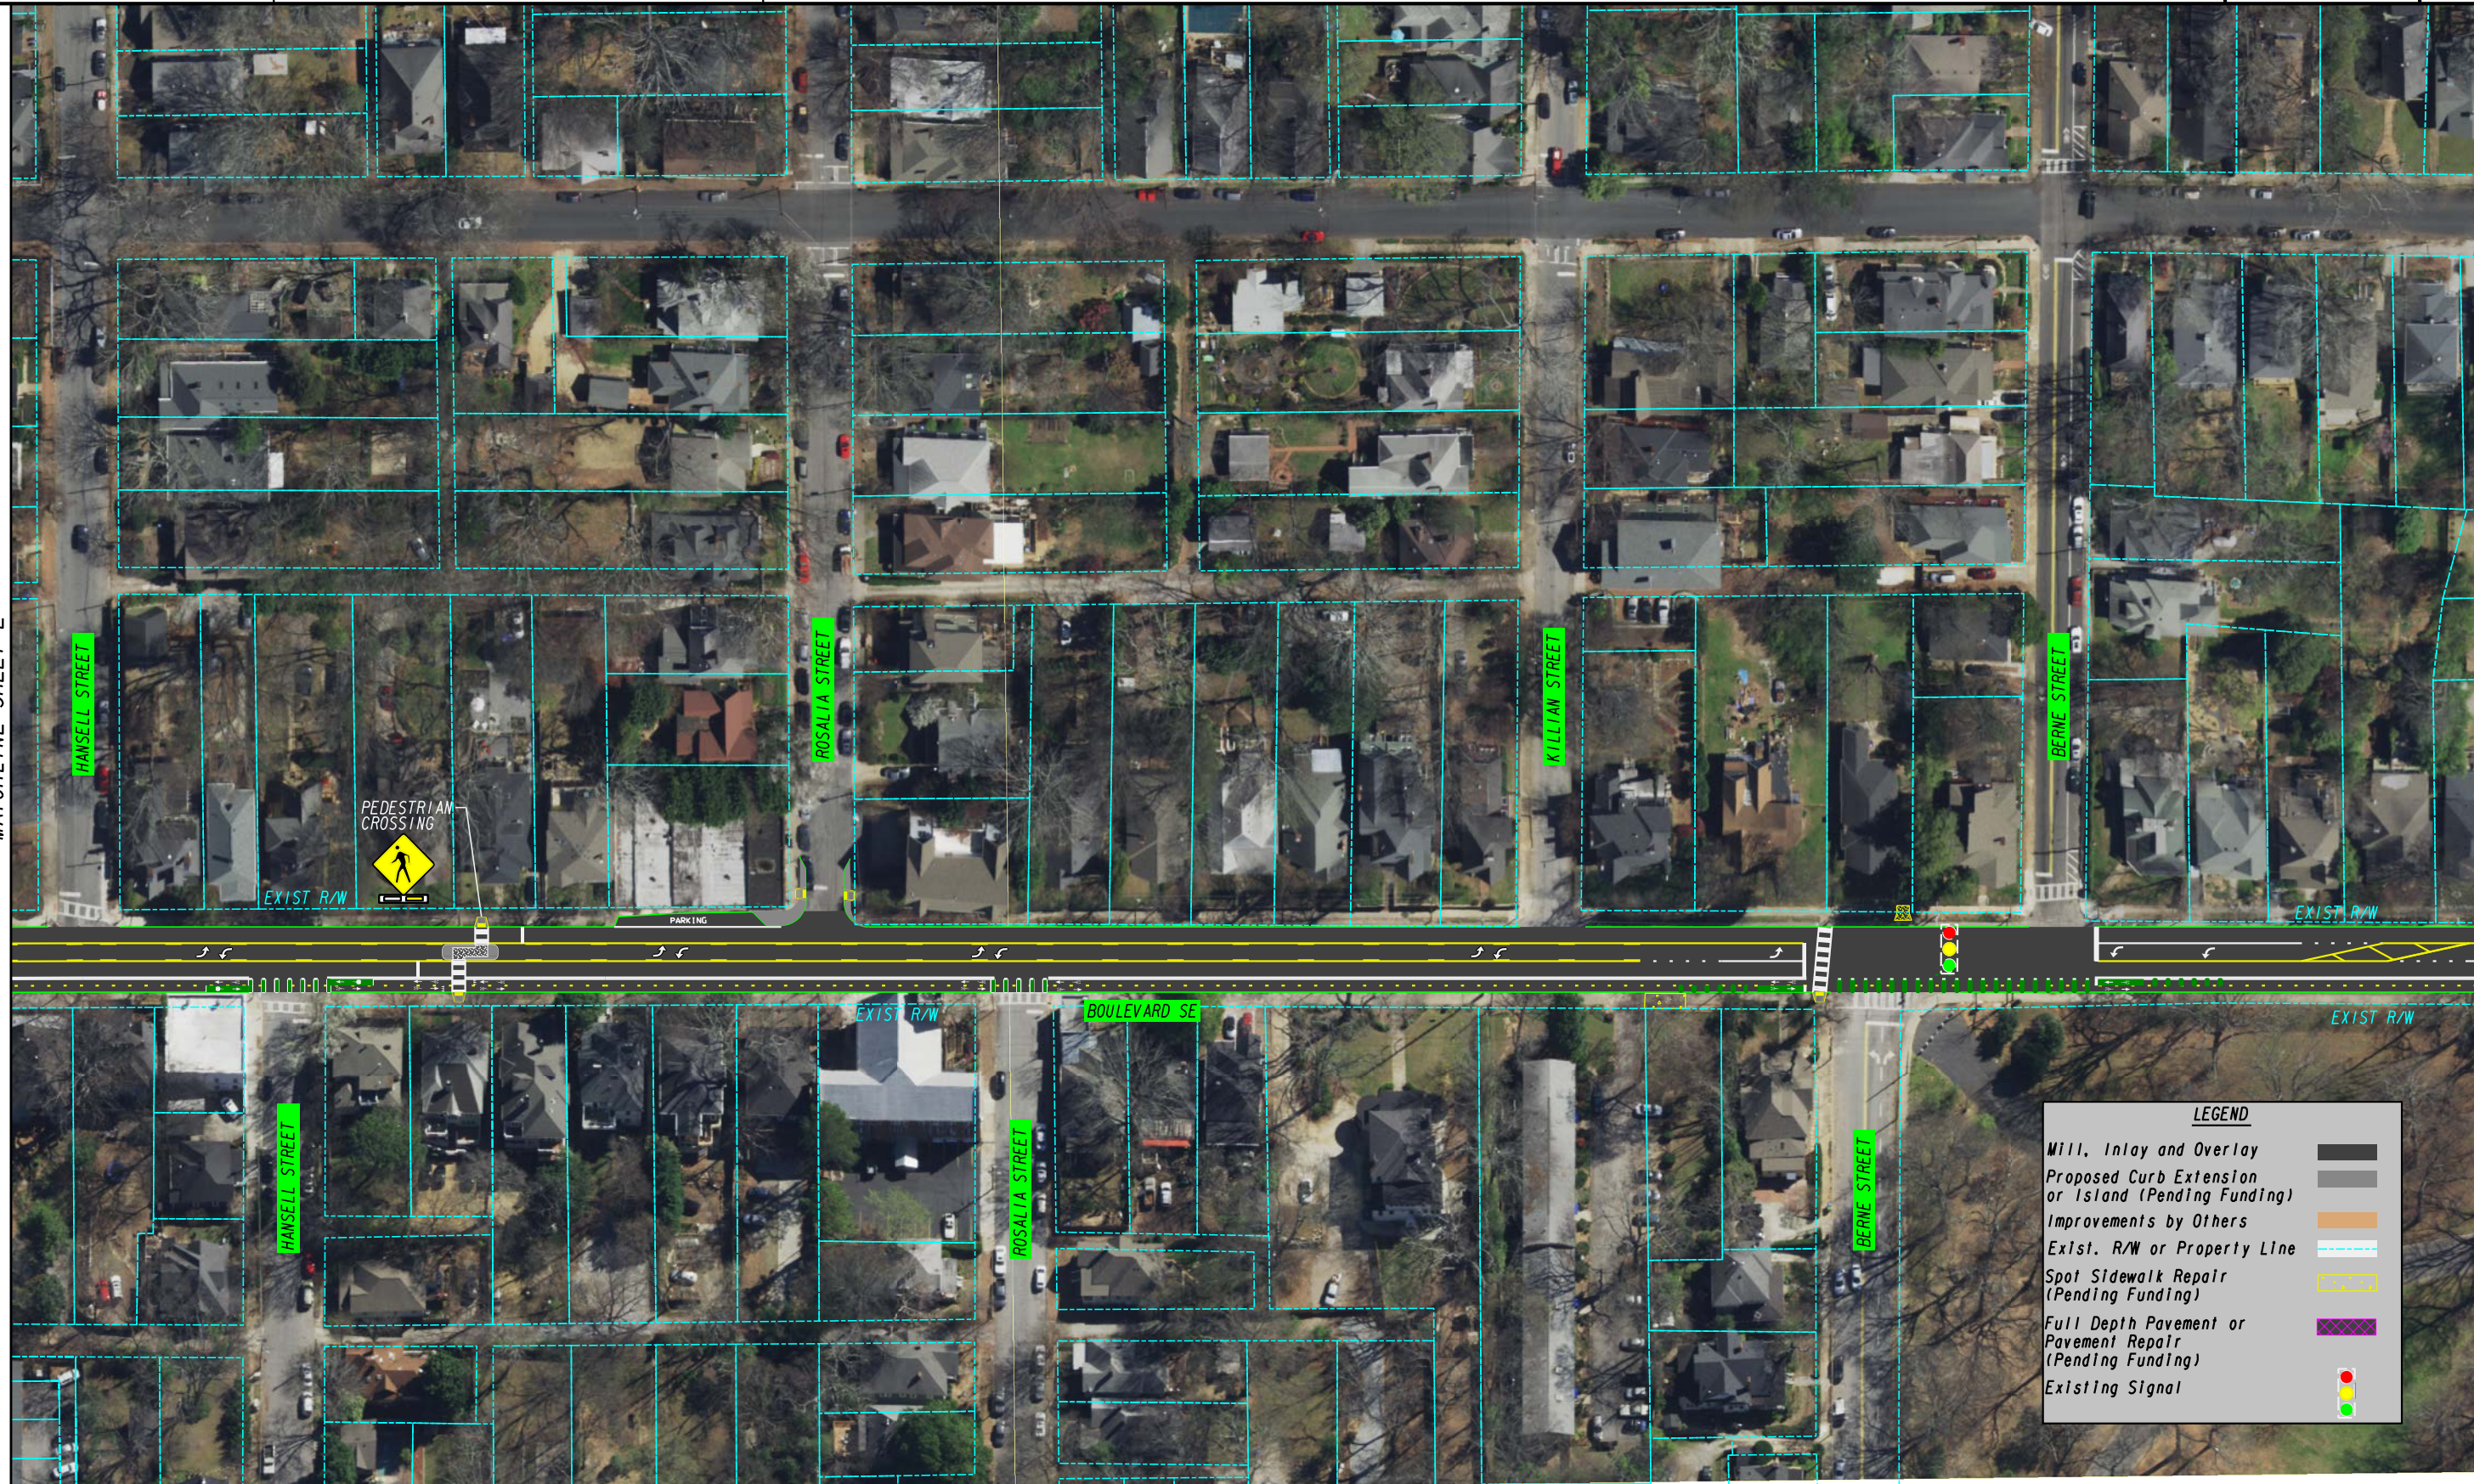


BOULEVARD SE FROM WOODWARD AVE. TO MCDONOUGH BLVD.



MATCHLINE SHEET 3

MATCHLINE SHEET 5

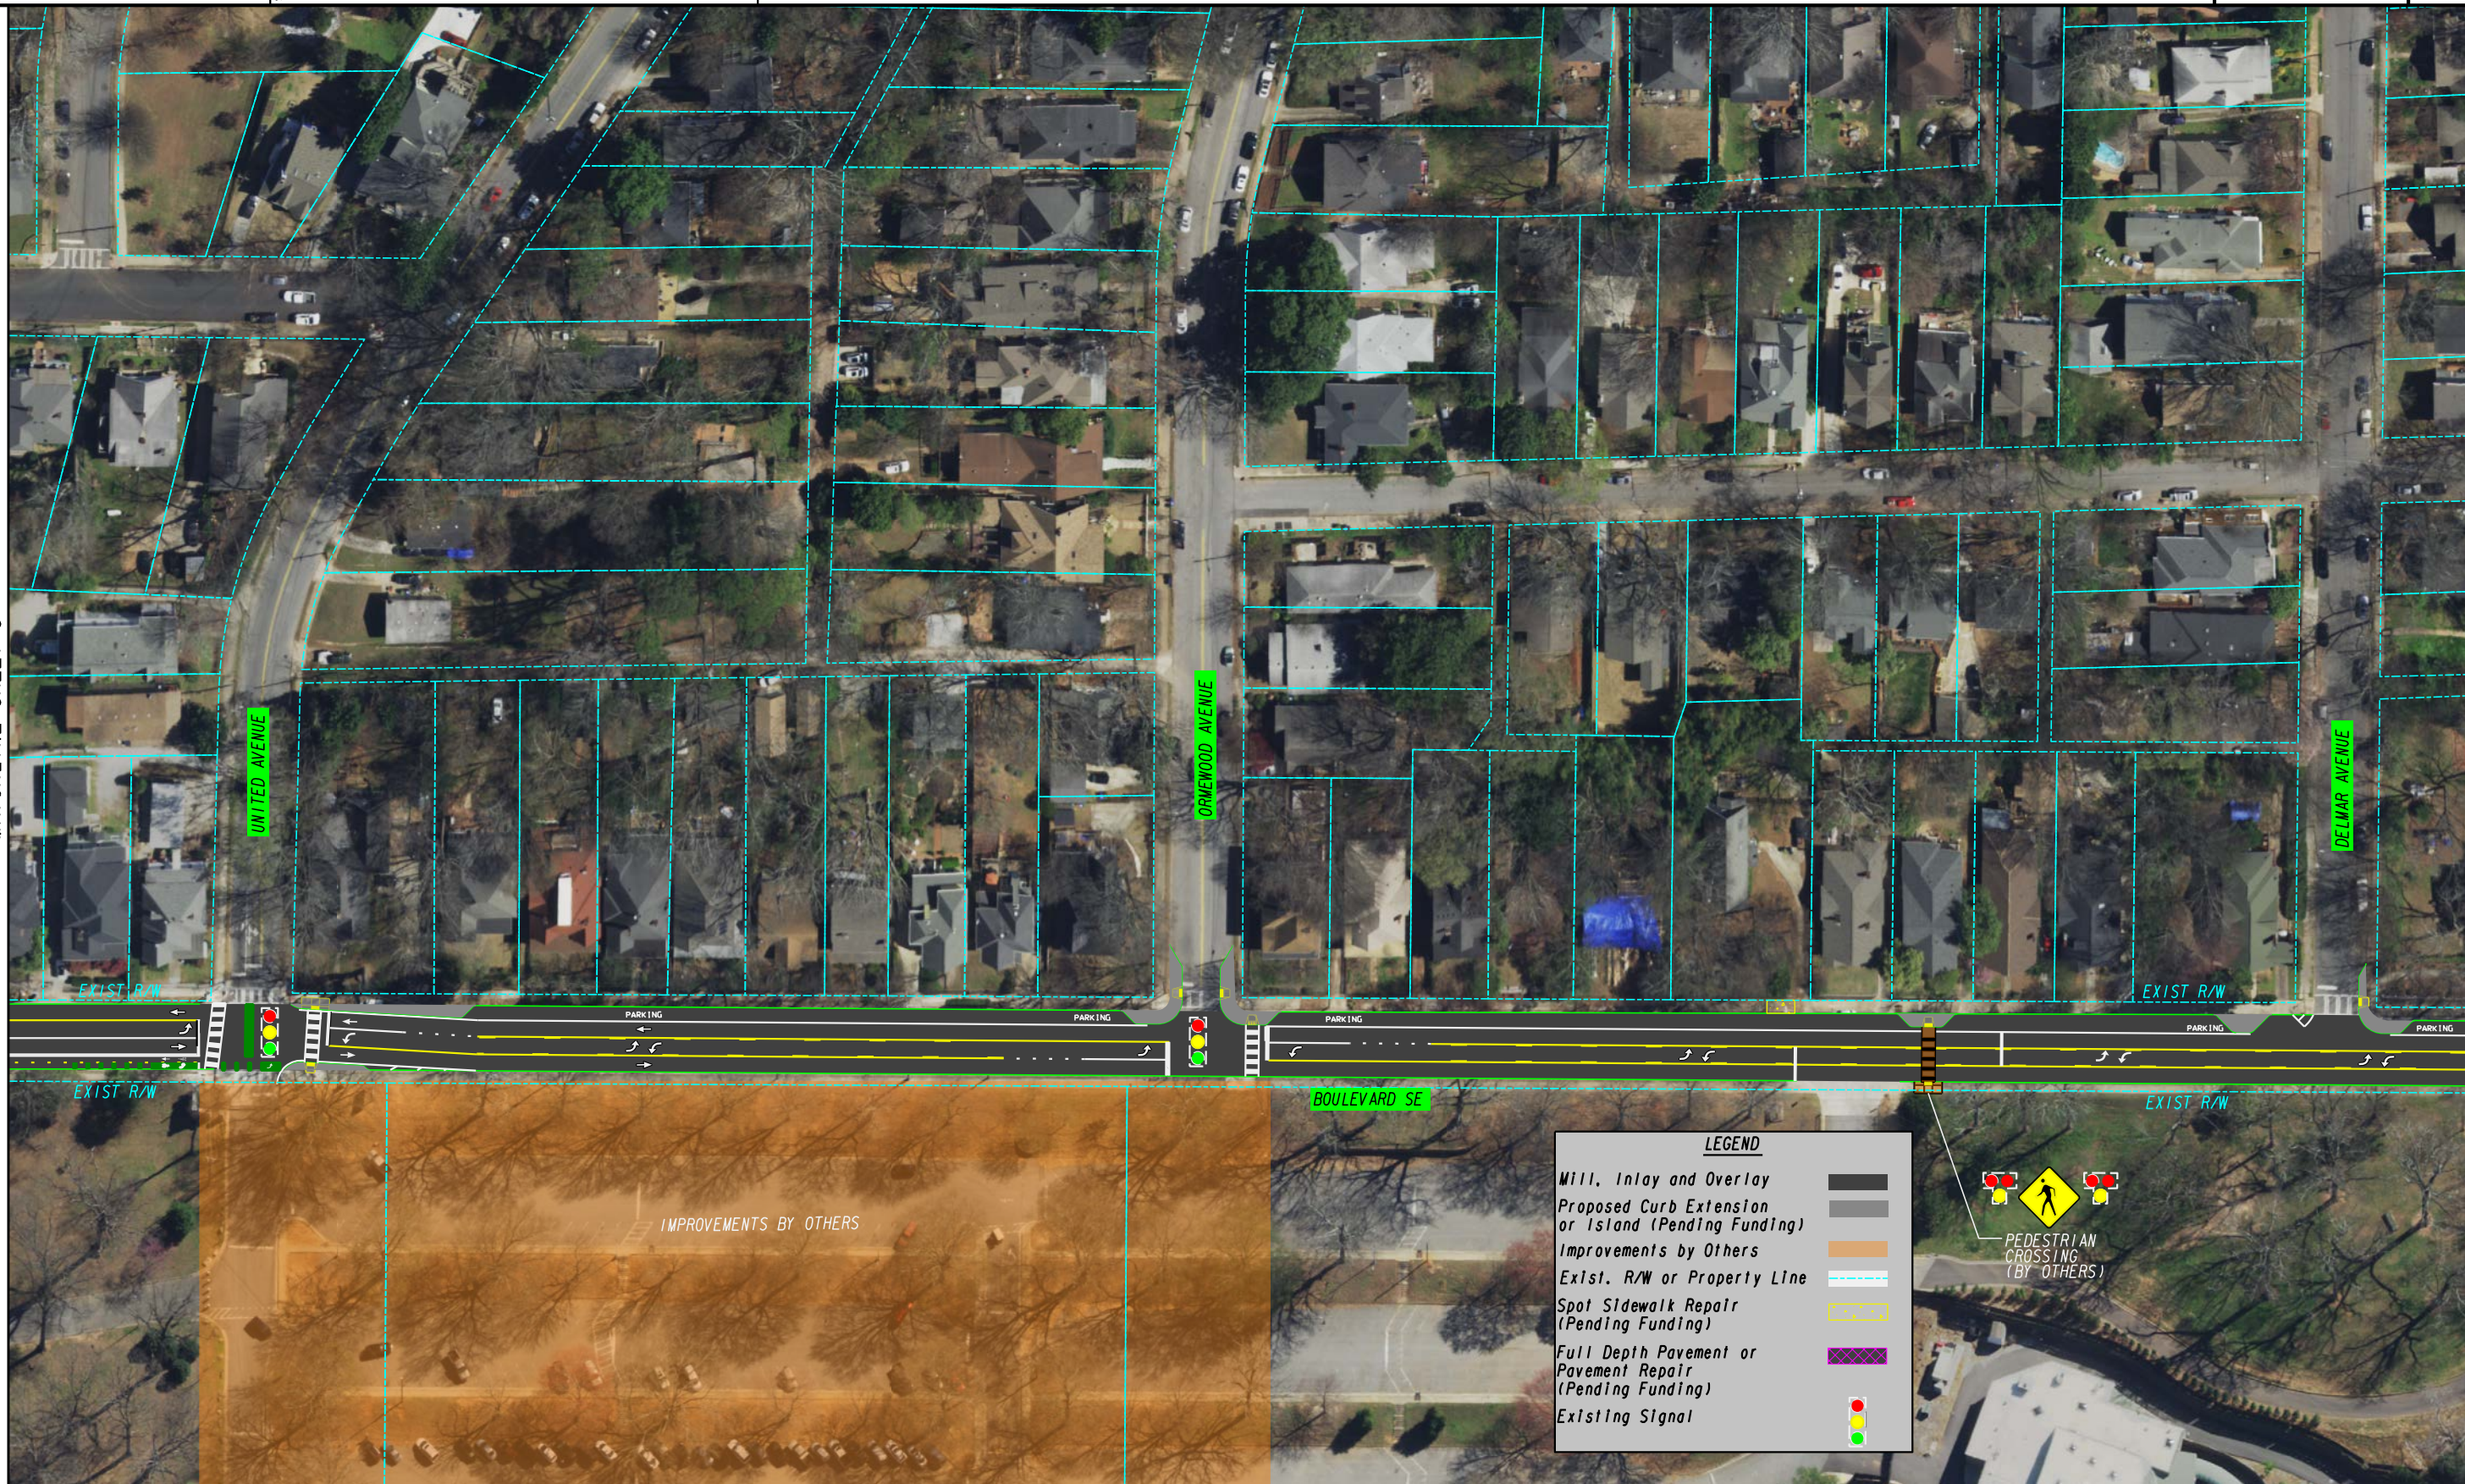

SCALE IN FEET




BOULEVARD SE FROM WOODWARD AVE. TO MCDONOUGH BLVD.



MATCHLINE SHEET 4

MATCHLINE SHEET 6

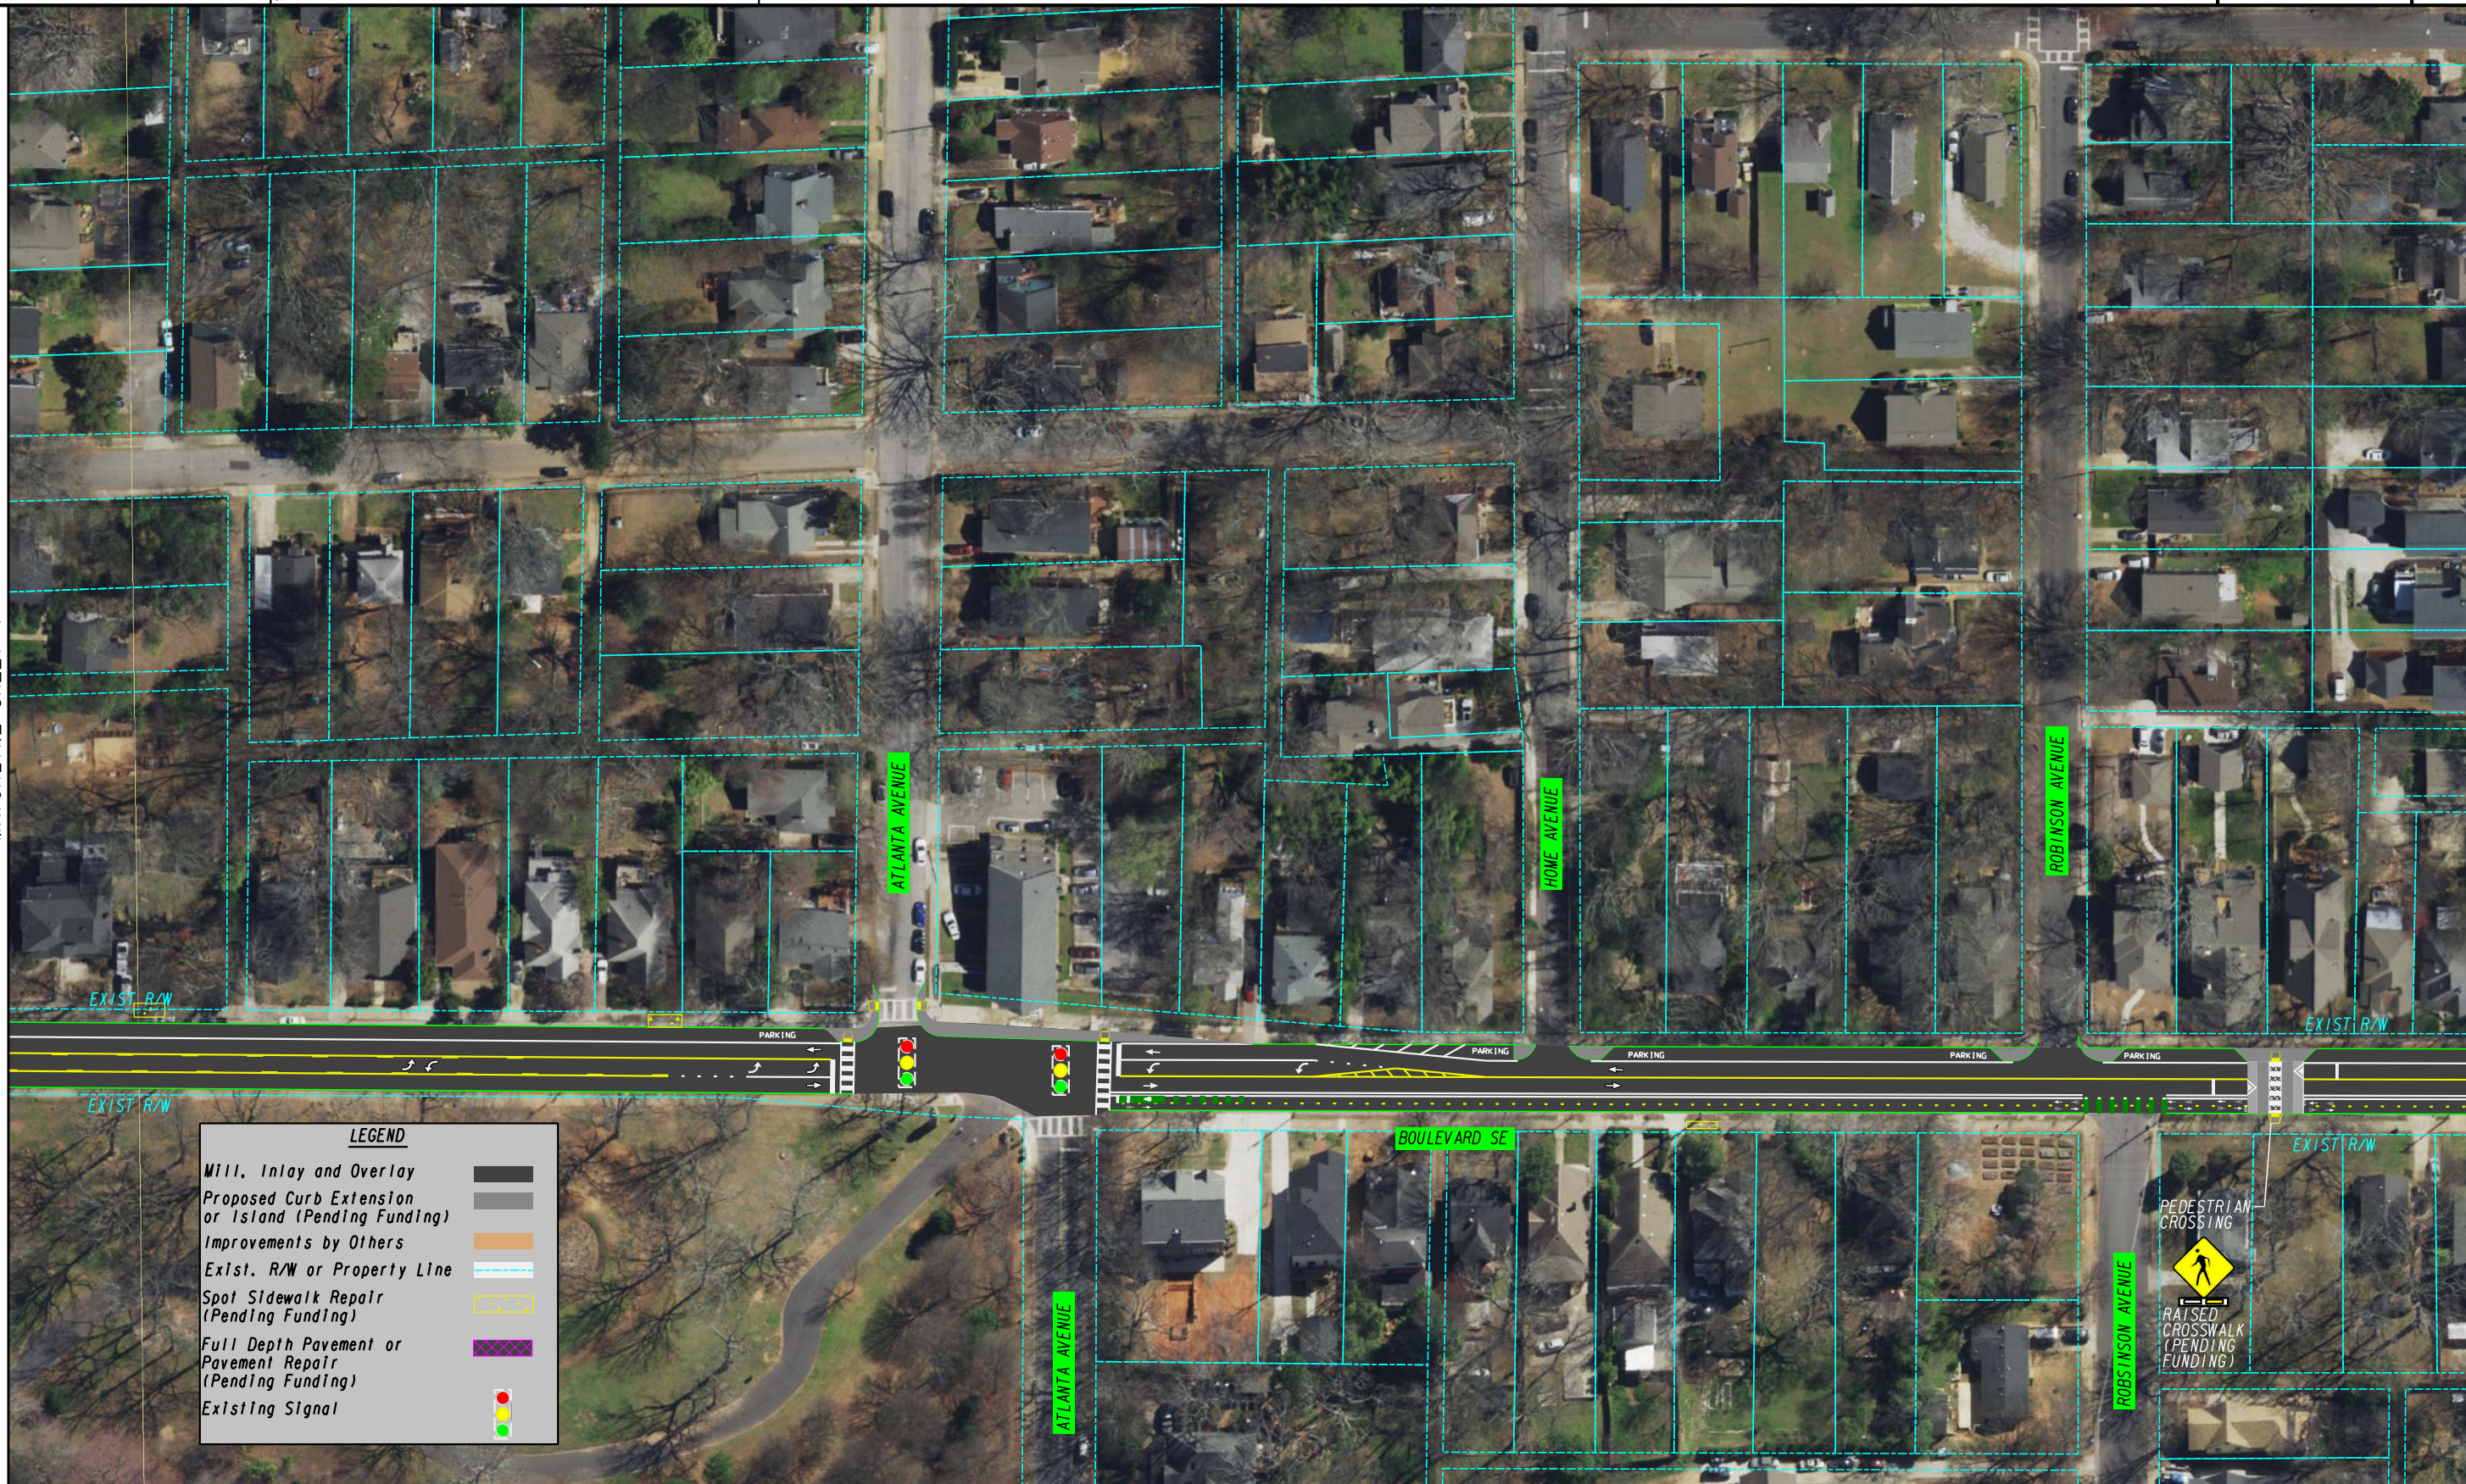

SCALE IN FEET




BOULEVARD SE FROM WOODWARD AVE. TO MCDONOUGH BLVD.



MATCHLINE SHEET 5

MATCHLINE SHEET 7

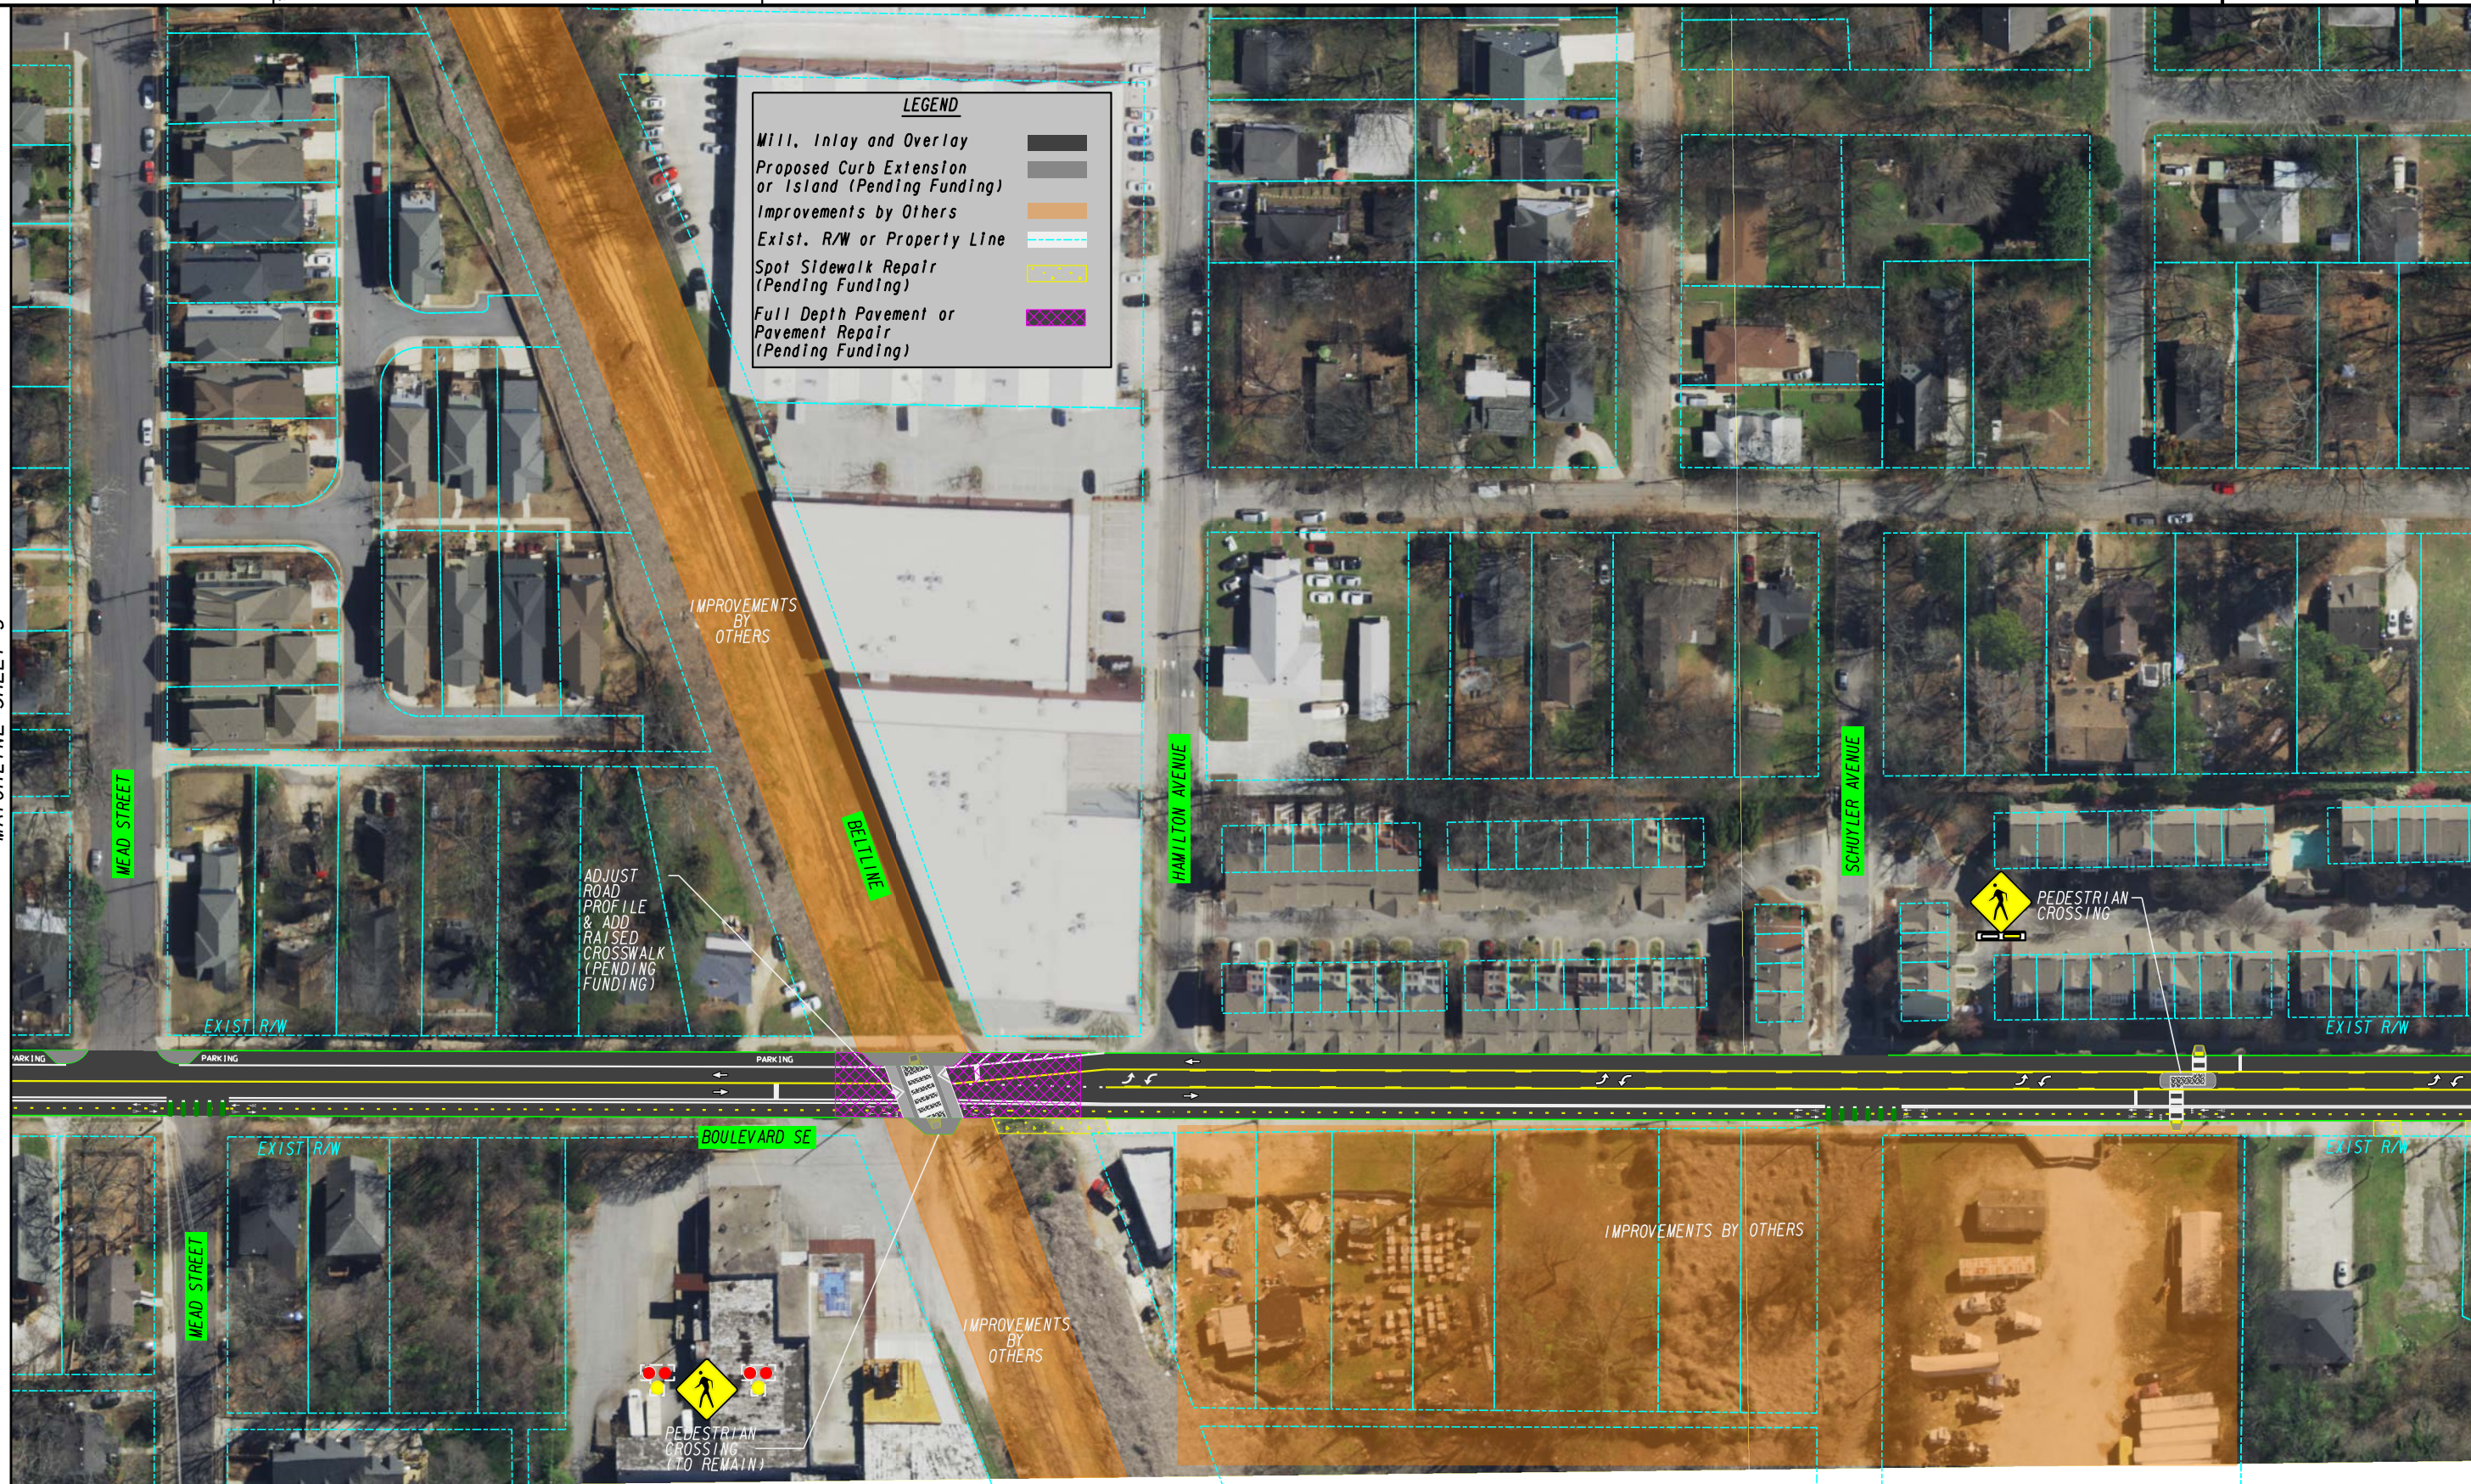

SCALE IN FEET

0 50 100 200



BOULEVARD SE FROM WOODWARD AVE. TO MCDONOUGH BLVD.



MATCHLINE SHEET 6

MATCHLINE SHEET 8

LEGEND

Mill, Inlay and Overlay	
Proposed Curb Extension or Island (Pending Funding)	
Improvements by Others	
Exist. R/W or Property Line	
Spot Sidewalk Repair (Pending Funding)	
Full Depth Pavement or Pavement Repair (Pending Funding)	
Existing Signal	

FRANCIS AVENUE

BENTEN WAY

BOULEVARD SE

ENGLEWOOD AVENUE

EXIST R/W

EXIST R/W

EXIST R/W

EXIST R/W



SCALE IN FEET



BOULEVARD SE FROM WOODWARD AVE. TO MCDONOUGH BLVD.



MATCHLINE SHEET 7

MATCHLINE SHEET 9

LEGEND

Mill, Inlay and Overlay

Proposed Curb Extension or Island (Pending Funding)

Improvements by Others

Exist. R/W or Property Line

Spot Sidewalk Repair (Pending Funding)

Full Depth Pavement or Pavement Repair (Pending Funding)

Existing Signal



PEDESTRIAN CROSSING

EXIST R/W

EXIST R/W

BURROUGHS STREET

CUSTER AVENUE

CASSANOVA STREET

CASSANOVA STREET

EXIST R/W



SCALE IN FEET



BOULEVARD SE FROM WOODWARD AVE. TO MCDONOUGH BLVD.



MATCHLINE SHEET 8



LEGEND	
Mill, Inlay and Overlay	
Proposed Curb Extension or Island (Pending Funding)	
Improvements by Others	
Exist. R/W or Property Line	
Spot Sidewalk Repair (Pending Funding)	
Full Depth Pavement or Pavement Repair (Pending Funding)	
Existing Signal	



SCALE IN FEET



BOULEVARD SE FROM WOODWARD AVE. TO MCDONOUGH BLVD.

